

TOWN OF DENNIS, MASSACHUSETTS

LOWER COUNTY ROAD OVER WEIR CREEK

PROPOSED CULVERTS

30% DESIGN
MAY 2024

LIST OF DRAWINGS	
SHEET NO.	SHEET TITLE
1	COVER
2	LEGEND & ABBREVIATIONS
3	GENERAL NOTES
4	KEY PLAN
5	CONSTRUCTION PLAN AND PROFILE (SHEET 1 OF 3)
6	CONSTRUCTION PLAN AND PROFILE (SHEET 2 OF 3)
7	CONSTRUCTION PLAN AND PROFILE (SHEET 3 OF 3)
8	TYPICAL ROADWAY SECTIONS
9	CULVERT 1 SECTIONS
10	CULVERT 2 SECTIONS




LOCATION MAP
SCALE: 1" = 2000'

PREPARED BY:

Tighe&Bond



FRANCIS J. HOEY III, PE,
LEED AP

 

ERIC OHANIAN, PE

PREPARED FOR:

ASSOCIATION TO PRESERVE CAPE COD
APRIL WOBST, PROJECT MANAGER

TOWN OF DENNIS, DEPARTMENT OF PUBLIC WORKS
THOMAS ANDRADE, PE, TOWN ENGINEER

THIS DOCUMENT IS RELEASED
TEMPORARILY FOR PROGRESS REVIEW ONLY.
IT IS NOT INTENDED FOR BIDDING OR
CONSTRUCTION PURPOSES.

NOT FOR CONSTRUCTION
COMPLETE SET 10 SHEETS



30% DESIGN

THIS DOCUMENT IS RELEASED TEMPORARILY FOR PROGRESS REVIEW ONLY. IT IS NOT INTENDED FOR BIDDING OR CONSTRUCTION PURPOSES.

Lower County Road over Weir Creek Proposed Culverts
 Association to Preserve Cape Cod
 Dennis, Massachusetts

MARK	DATE	DESCRIPTION
PROJECT NO:	A5102-001	
DATE:	MAY 2024	
FILE:	A5102-001_11_KEY PLAN.dwg	
DRAWN BY:	JHM, MMB	
DESIGNED/CHECKED BY:	DRF, EAO	
APPROVED BY:	FJH	

KEY PLAN


SCALE: 1" = 60'

KEY PLAN LEGEND

CONSTRUCTION PLANS




Last Saved: 5/1/2024 10:06:00 AM
 Project: 05102 - Weir Creek Tidal Restoration
 Drawing: A5102-001_11_KEY PLAN.dwg
 User: JHM
 Path: C:\Users\jhm\OneDrive\Documents\Drawings\A5102-001_11_KEY PLAN.dwg

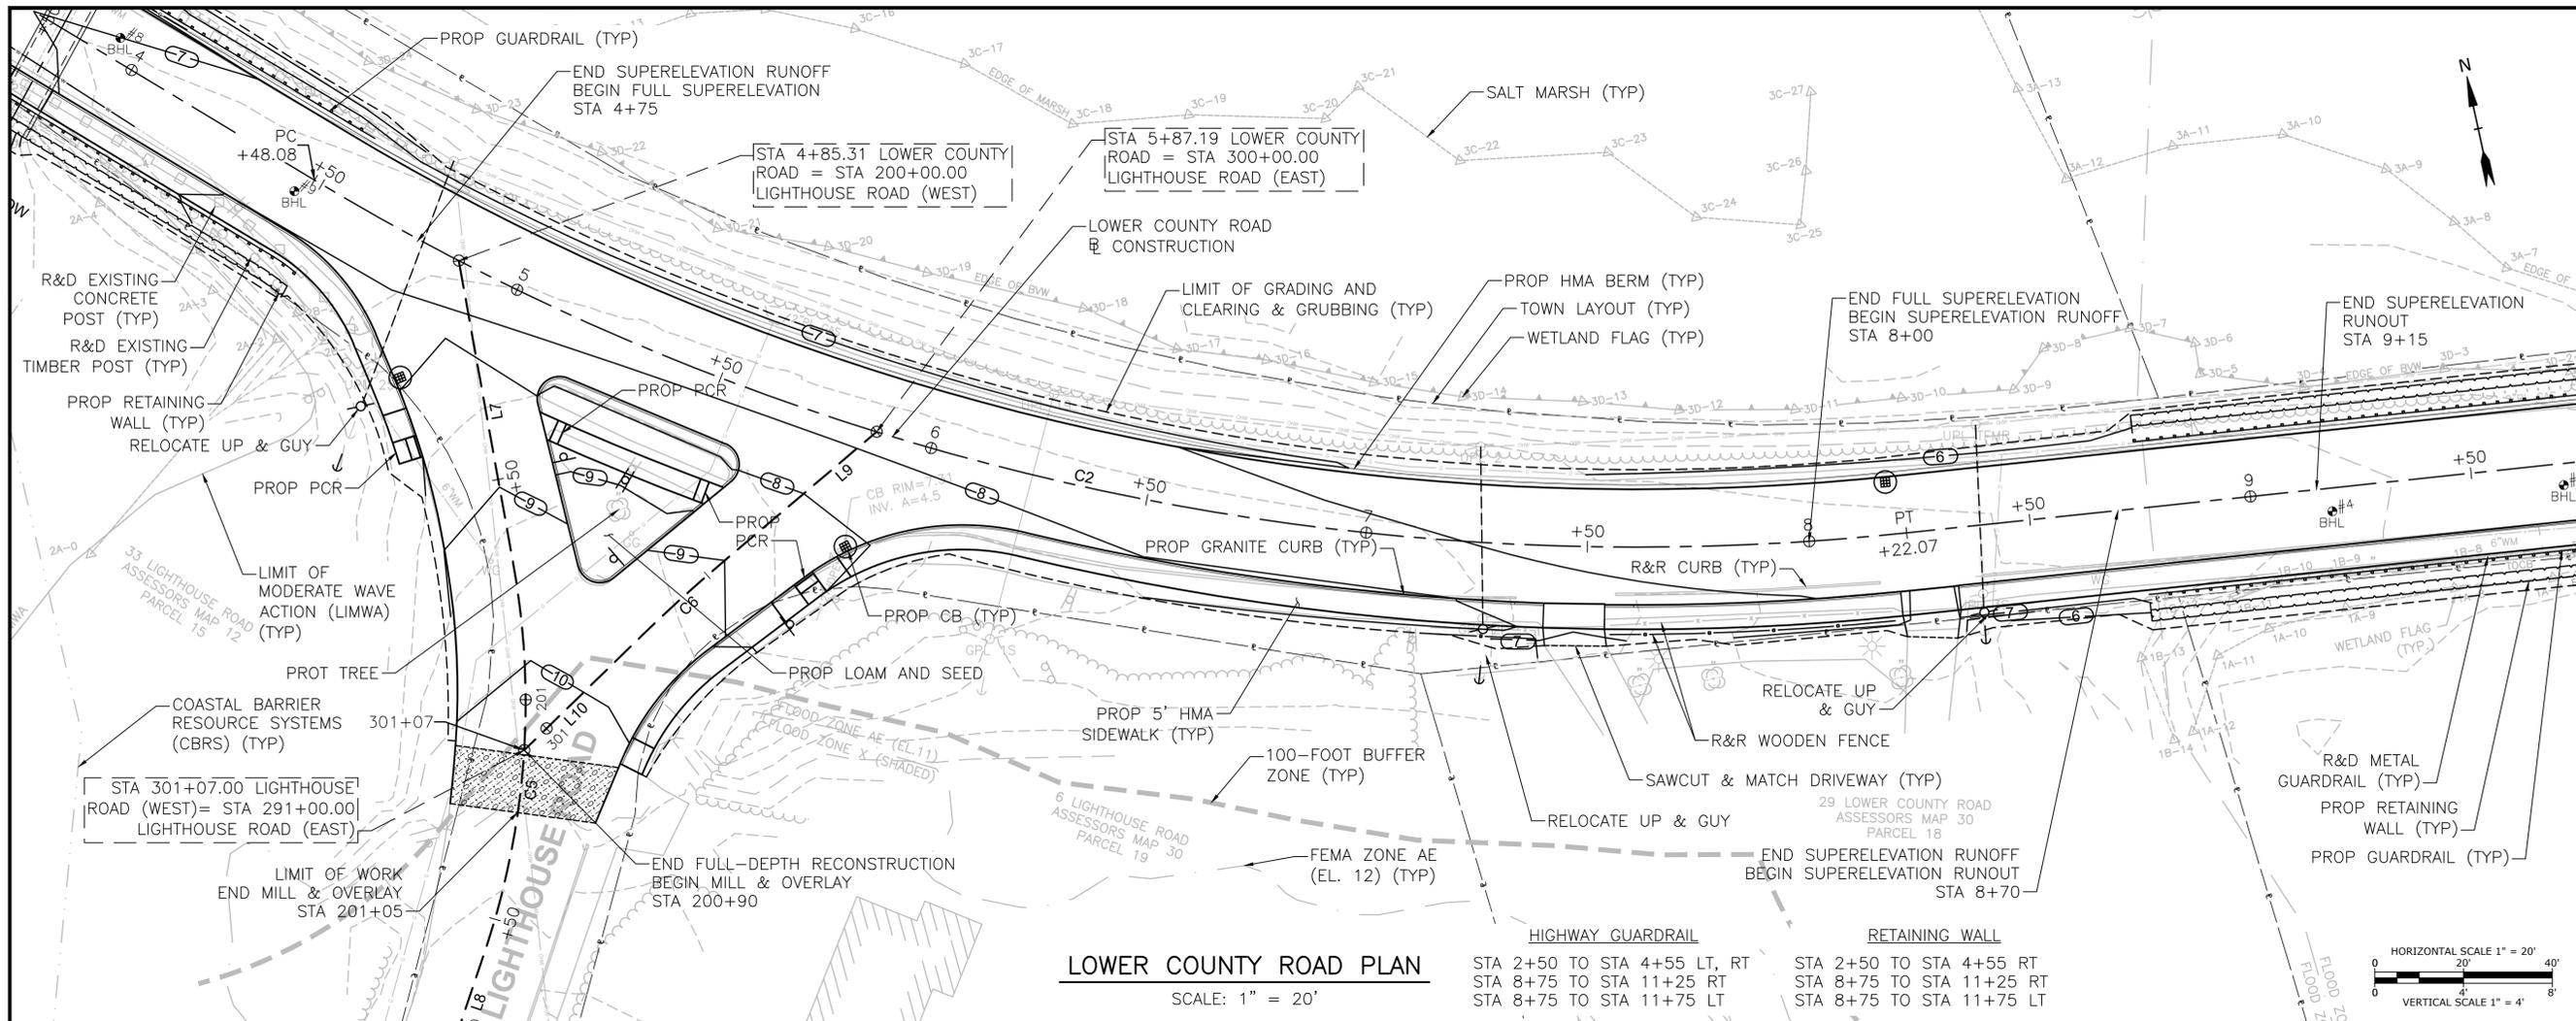

30% DESIGN

THIS DOCUMENT IS RELEASED TEMPORARILY FOR PROGRESS REVIEW ONLY. IT IS NOT INTENDED FOR BIDDING OR CONSTRUCTION PURPOSES.

Lower County Road over Weir Creek Proposed Culverts
 Association to Preserve Cape Cod
 Dennis, Massachusetts

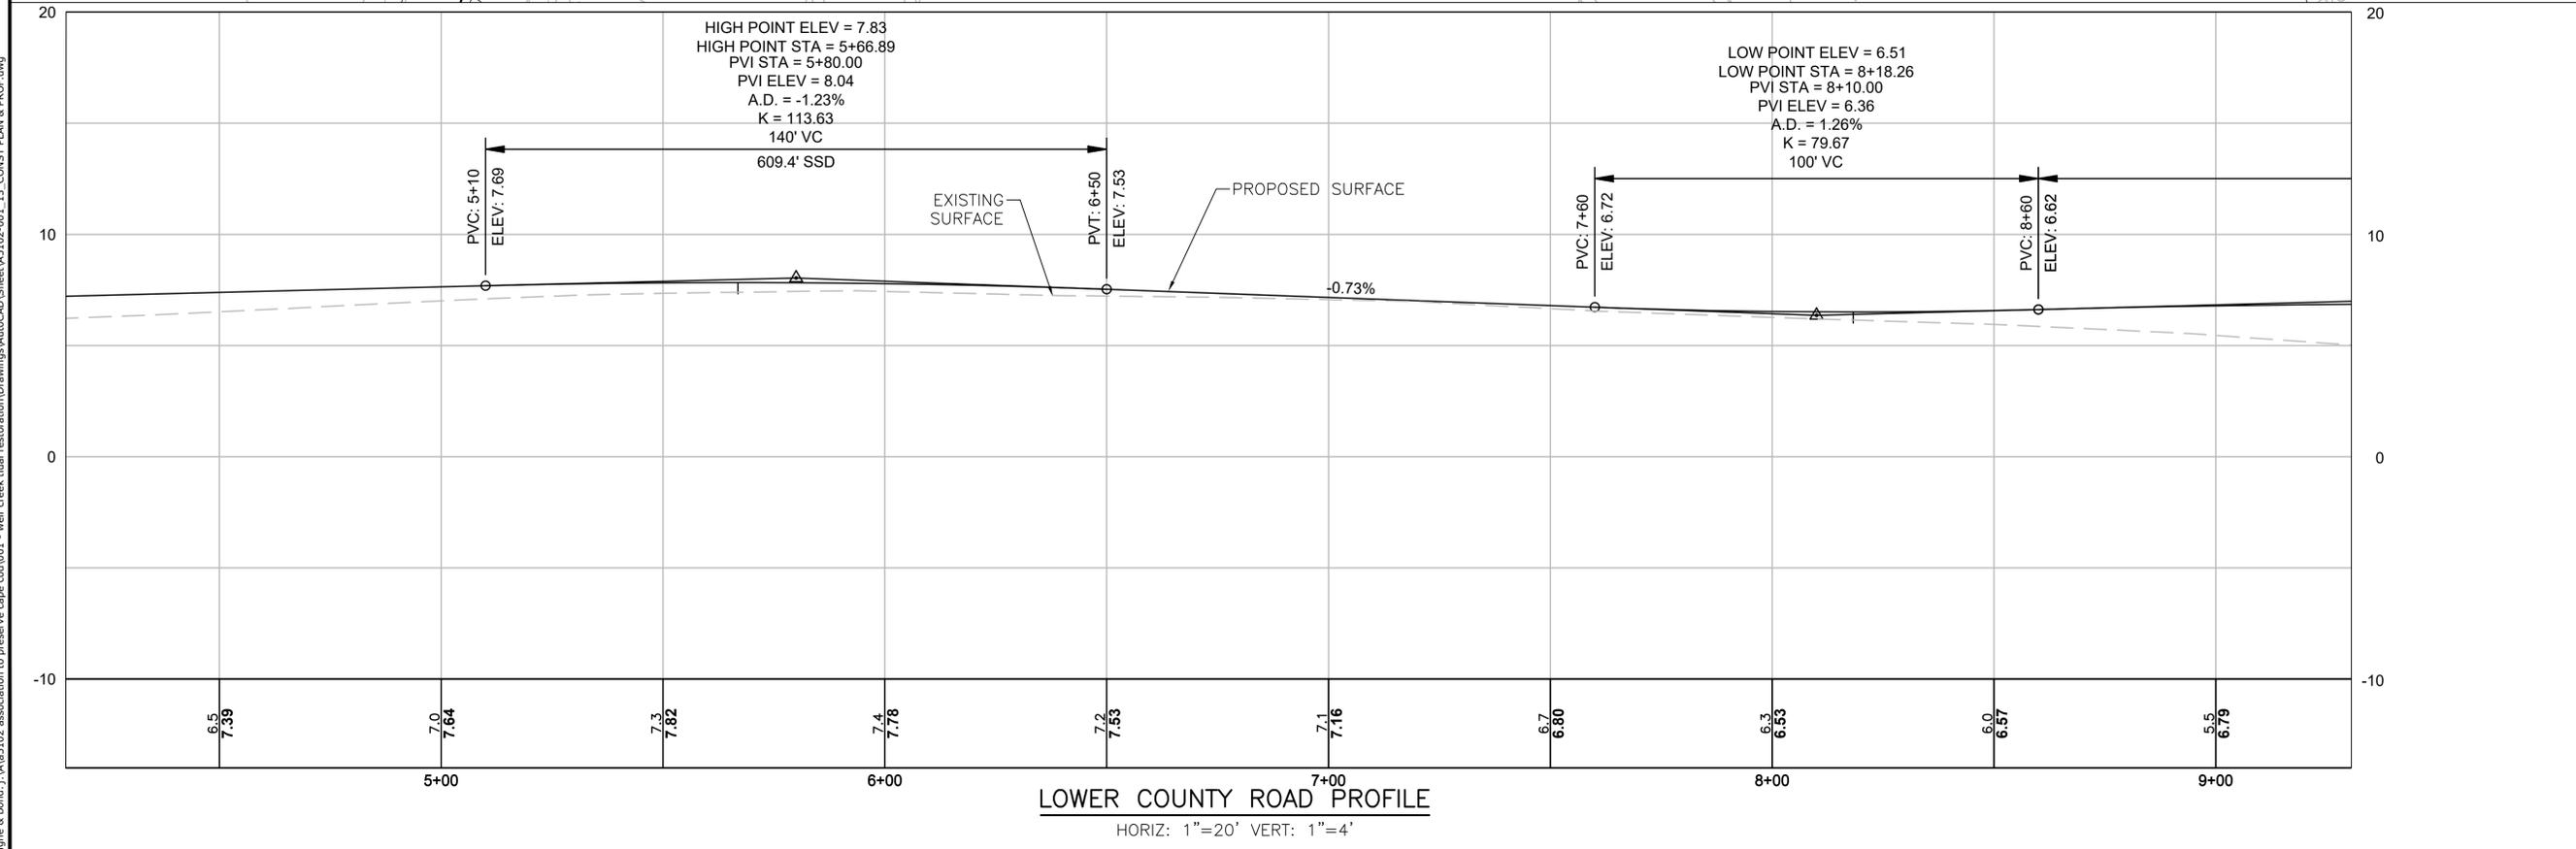


MARK	DATE	DESCRIPTION
PROJECT NO:	AS102-001	
DATE:	MAY 2024	
FILE:	AS102-001_13_CONST PLAN & PROF.dwg	
DRAWN BY:	JHM, MMB	
DESIGNED/CHECKED BY:	DRF, EAO	
APPROVED BY:	FJH	

CONSTRUCTION PLAN AND PROFILE (SHEET 2 OF 3)

SCALE: AS SHOWN


Last Saved: 5/1/2024 10:06:00 AM
 Project: 05102-001_13_CONST PLAN & PROF.dwg
 Tighe & Bond Association to Preserve Cape Cod
 253pm By: JHM

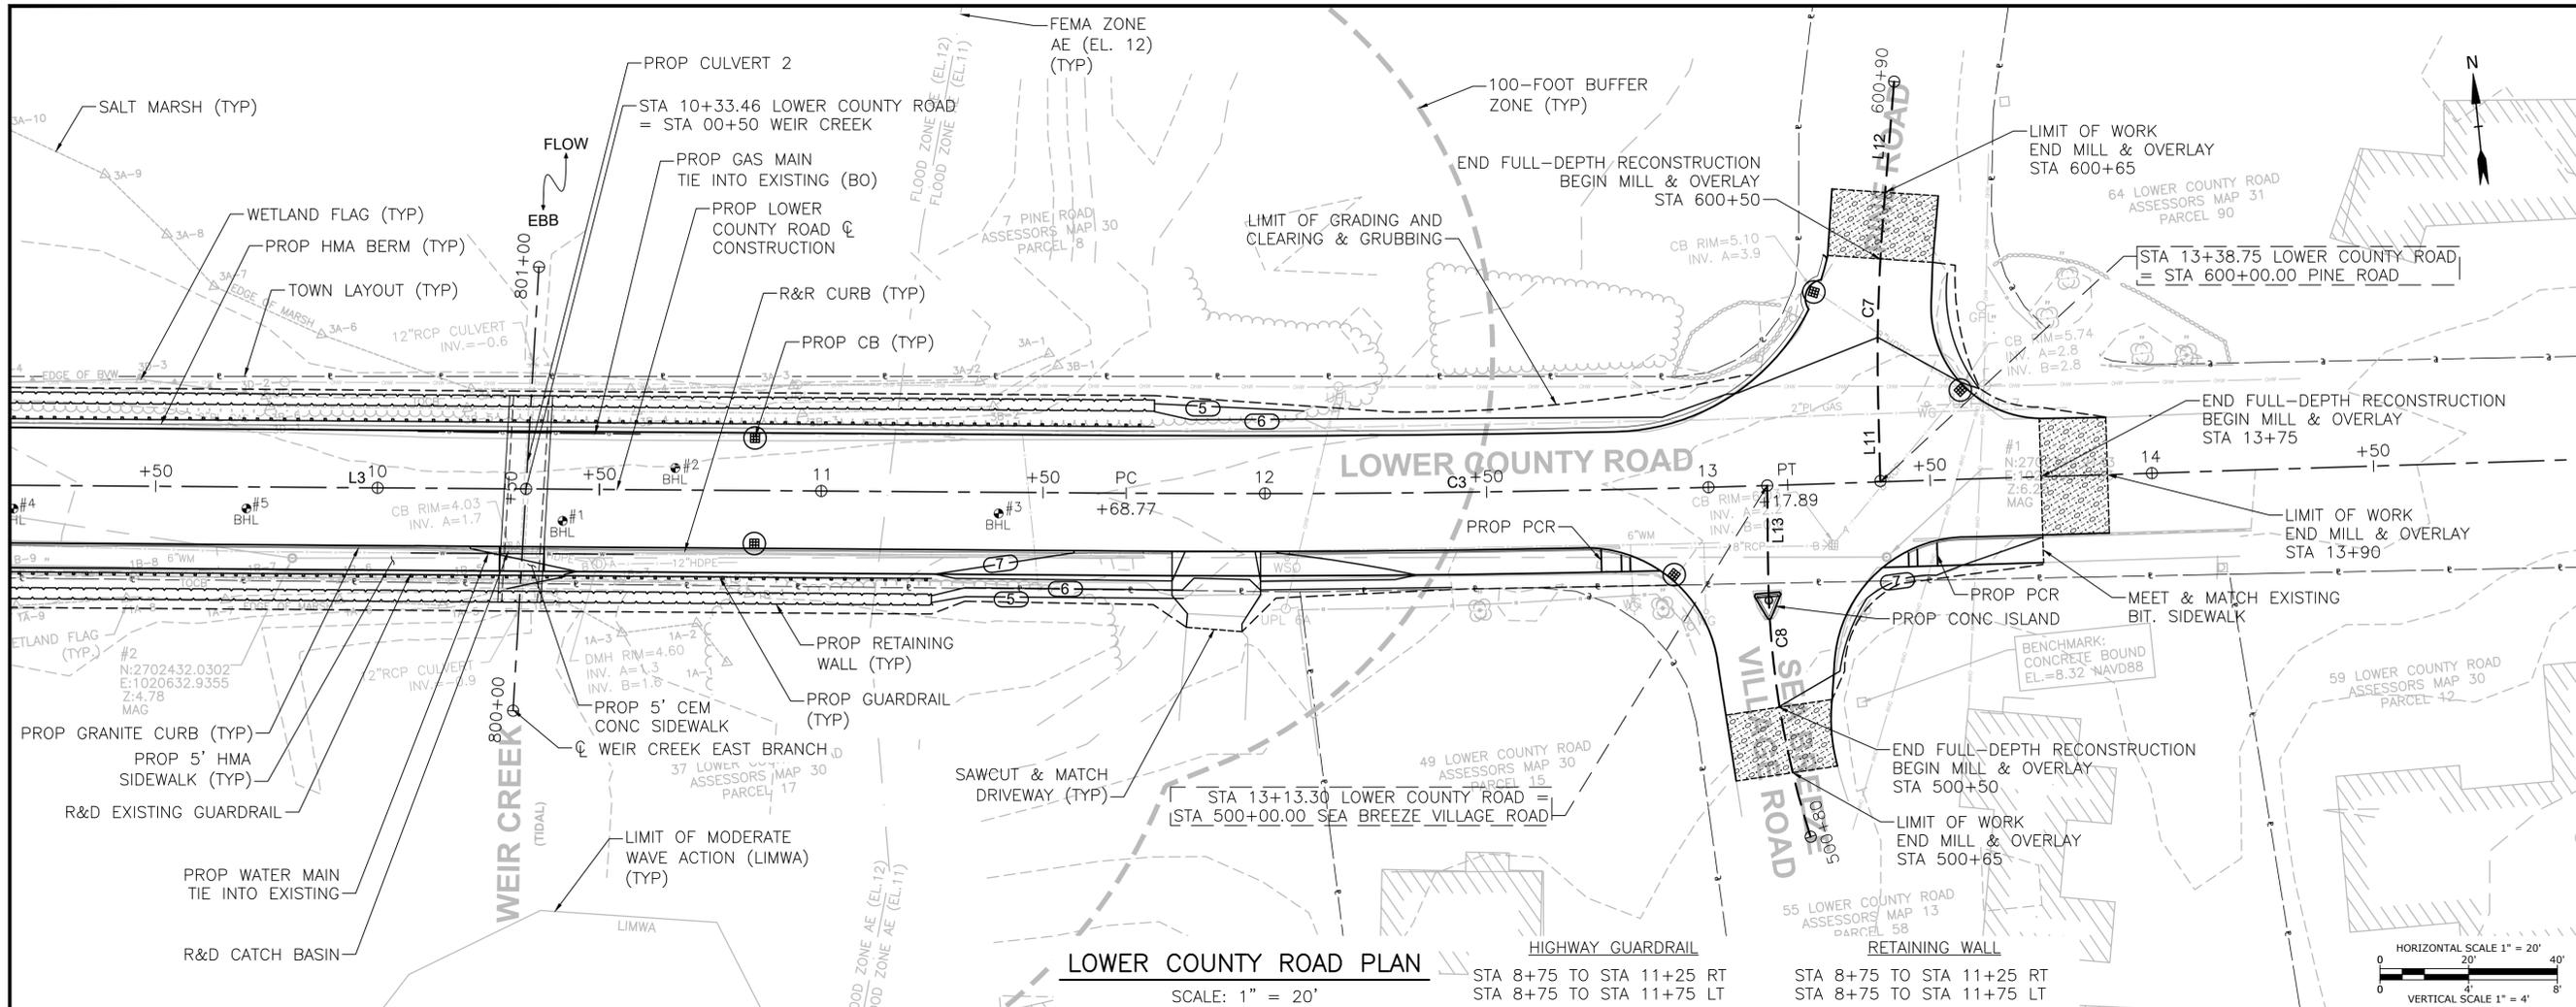

30% DESIGN

THIS DOCUMENT IS RELEASED TEMPORARILY FOR PROGRESS REVIEW ONLY. IT IS NOT INTENDED FOR BIDDING OR CONSTRUCTION PURPOSES.

Lower County Road over Weir Creek Proposed Culverts
 Association to Preserve Cape Cod
 Dennis, Massachusetts

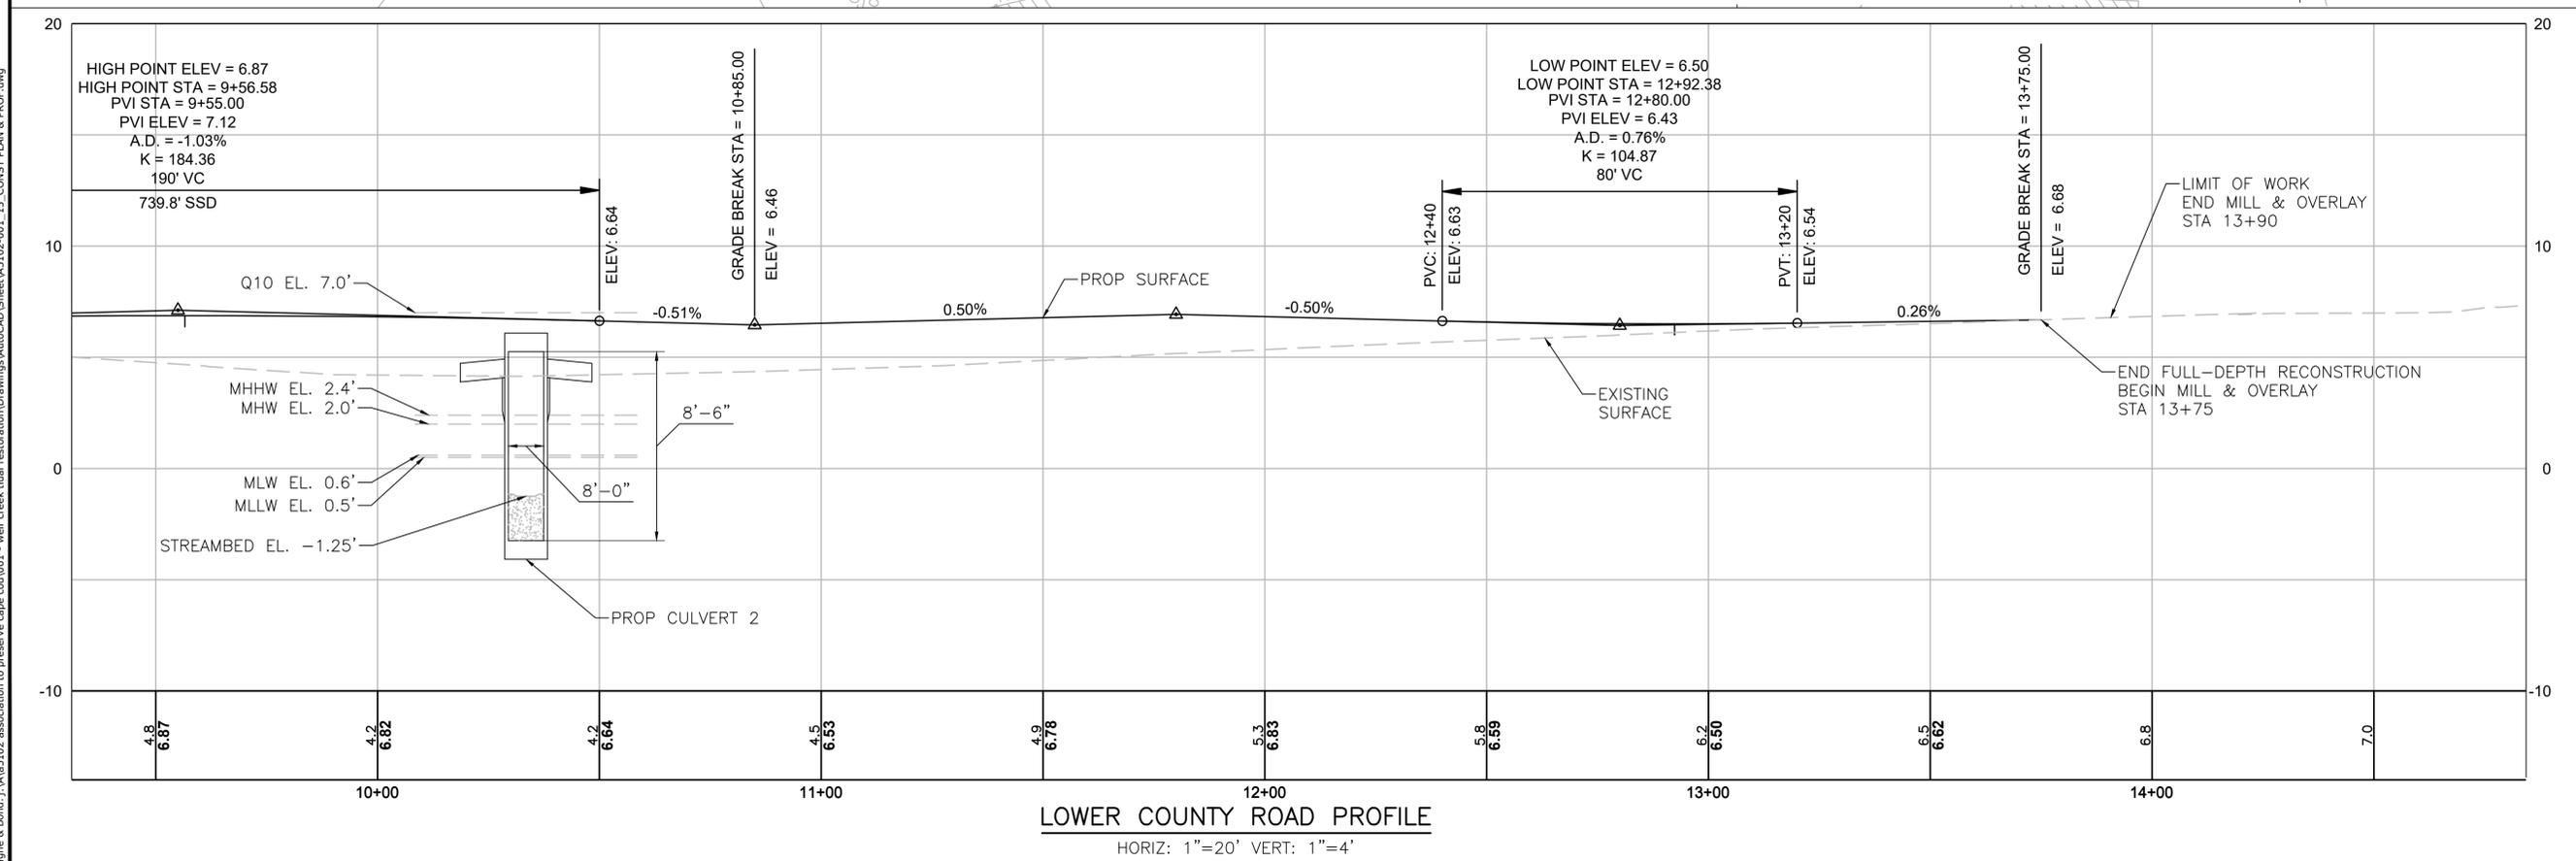


MARK	DATE	DESCRIPTION
PROJECT NO:	A5102-001	
DATE:	MAY 2024	
FILE:	A5102-001_13_CONST PLAN & PROF.dwg	
DRAWN BY:	JHM, MMB	
DESIGNED/CHECKED BY:	DRF, EAO	
APPROVED BY:	FJH	

CONSTRUCTION PLAN AND PROFILE (SHEET 3 OF 3)


SCALE: AS SHOWN

Last Saved: 5/1/2024 10:04:25:49am By: HBB/B
 Project: On: May 01, 2024
 Tighe & Bond Association to Preserve Cape Cod

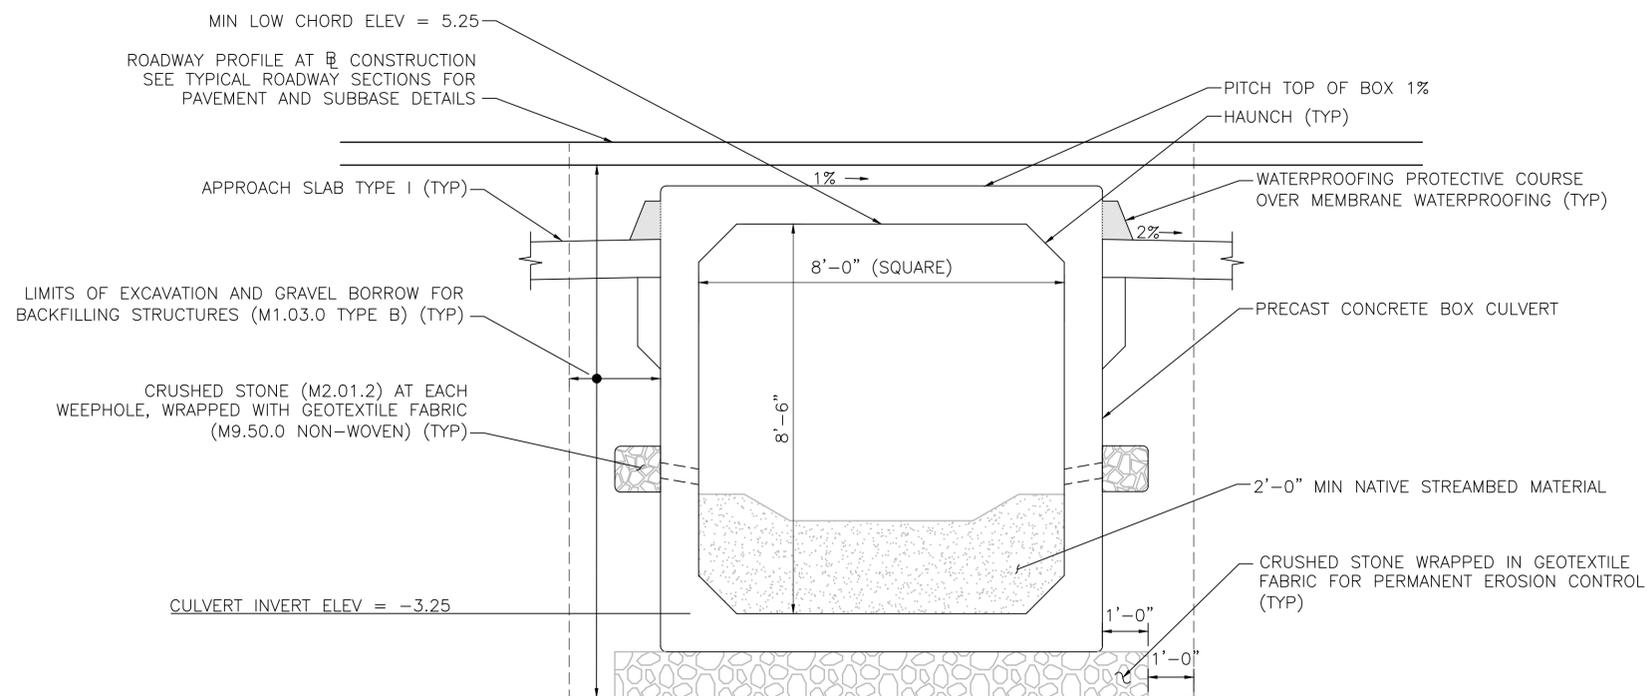

SQUARE CULVERT 1 SECTION AT CONSTRUCTION (LOOKING SOUTH)

SCALE: 1/2" = 1'-0"

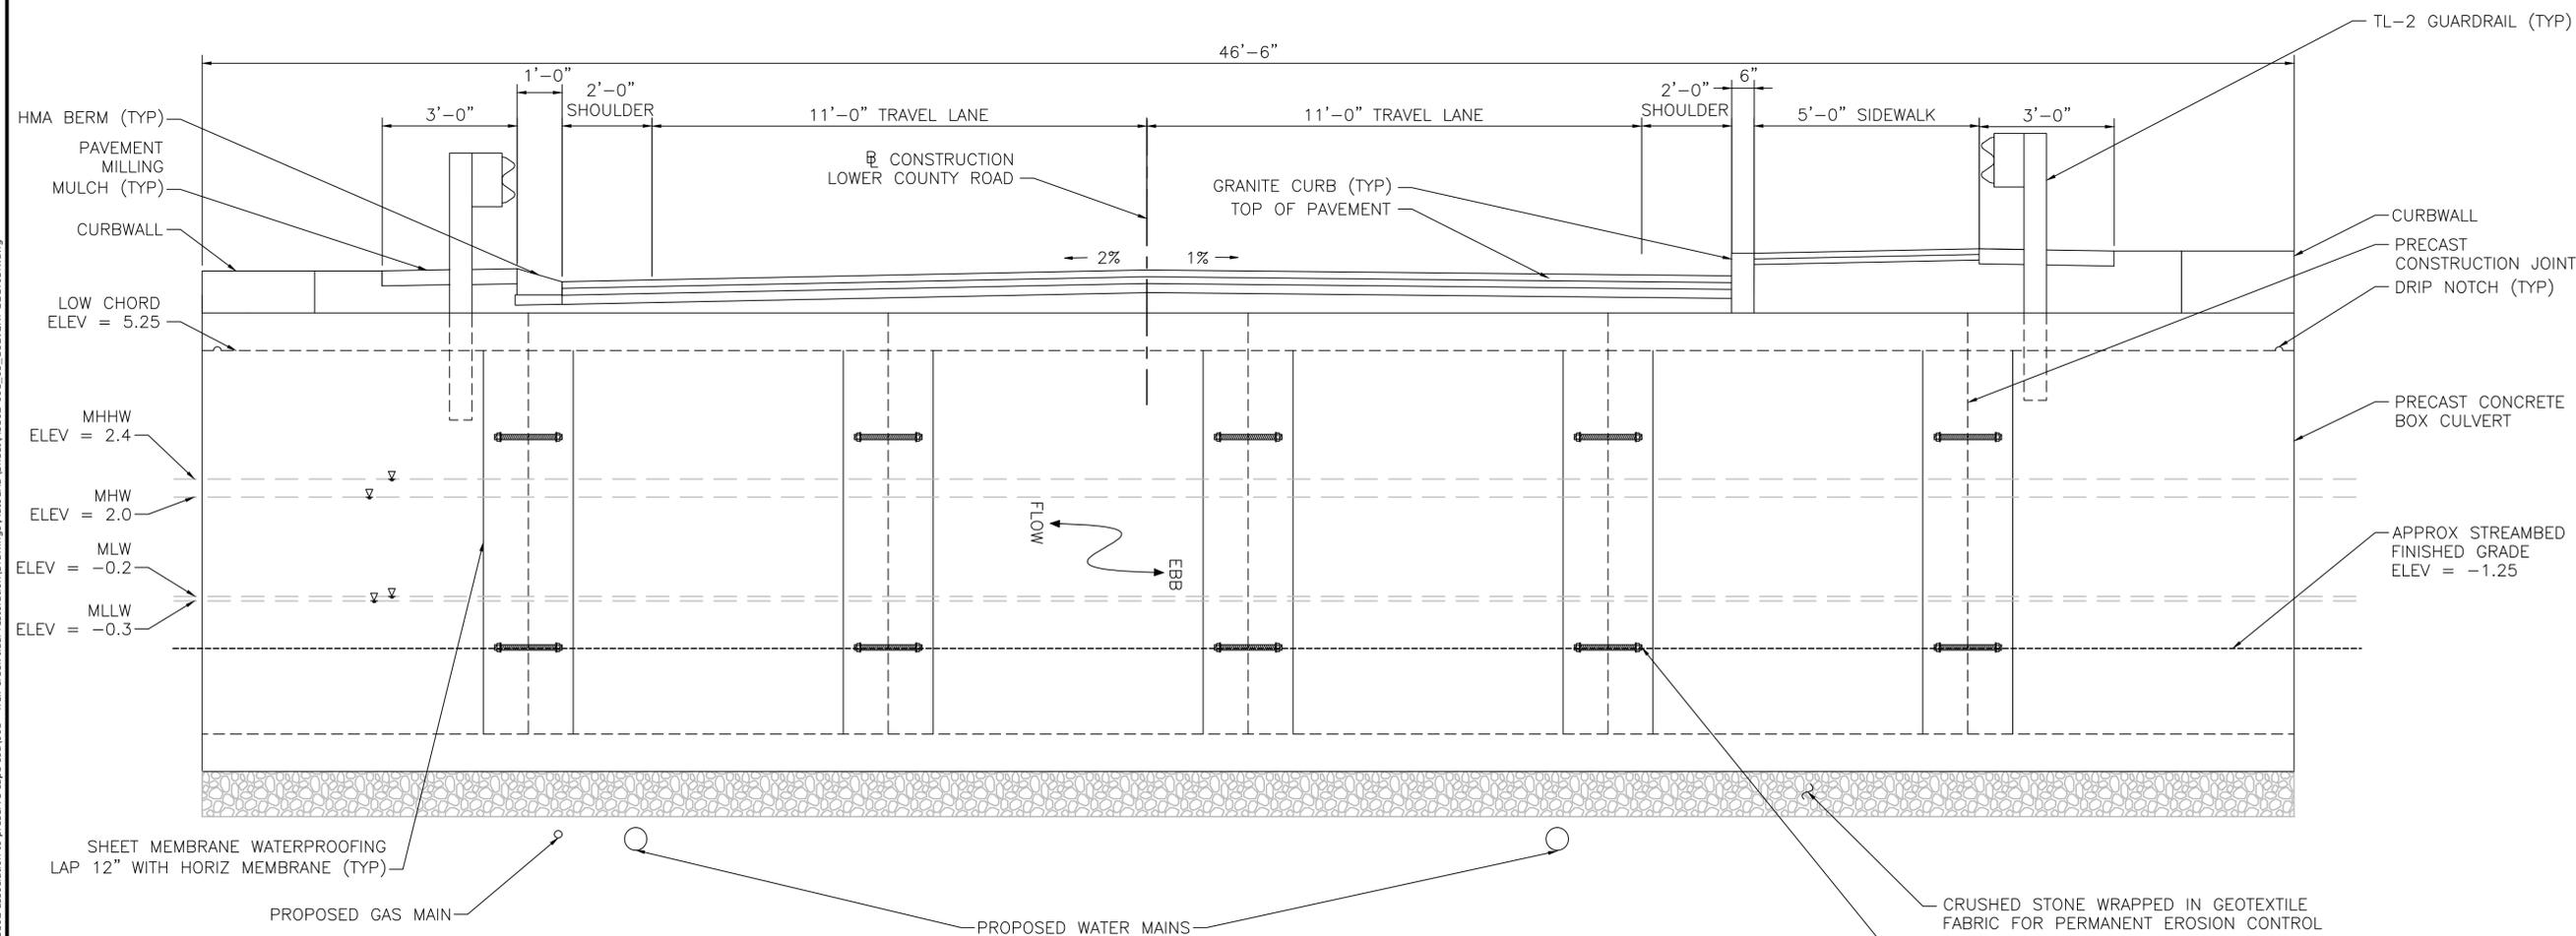

CULVERT 1 TRANSVERSE SQUARE SECTION

SCALE: 1/2" = 1'-0"

30% DESIGN

THIS DOCUMENT IS RELEASED TEMPORARILY FOR PROGRESS REVIEW ONLY. IT IS NOT INTENDED FOR BIDDING OR CONSTRUCTION PURPOSES.

Lower County Road over Weir Creek Proposed Culverts
 Association to Preserve Cape Cod
 Dennis, Massachusetts


MARK	DATE	DESCRIPTION
PROJECT NO:	A5102-001	
DATE:	MAY 2024	
FILE:	A5102-001_63_CULVERT SECTION.dwg	
DRAWN BY:	JHM, MMB	
DESIGNED/CHECKED BY:	DRF, EAO	
APPROVED BY:	FJH	

CULVERT 1 SECTIONS

SCALE: AS SHOWN


SHEET 9 OF 10

Last Saved: 4/19/2024 10:25:41pm By: JHM
 Project: 04-19-2024 - Weir Creek Tidal Restoration Drawings/AutoCAD/Sheet/A5102-001_63_CULVERT_SECTION.dwg
 Tighe & Bond Association to Preserve Cape Cod

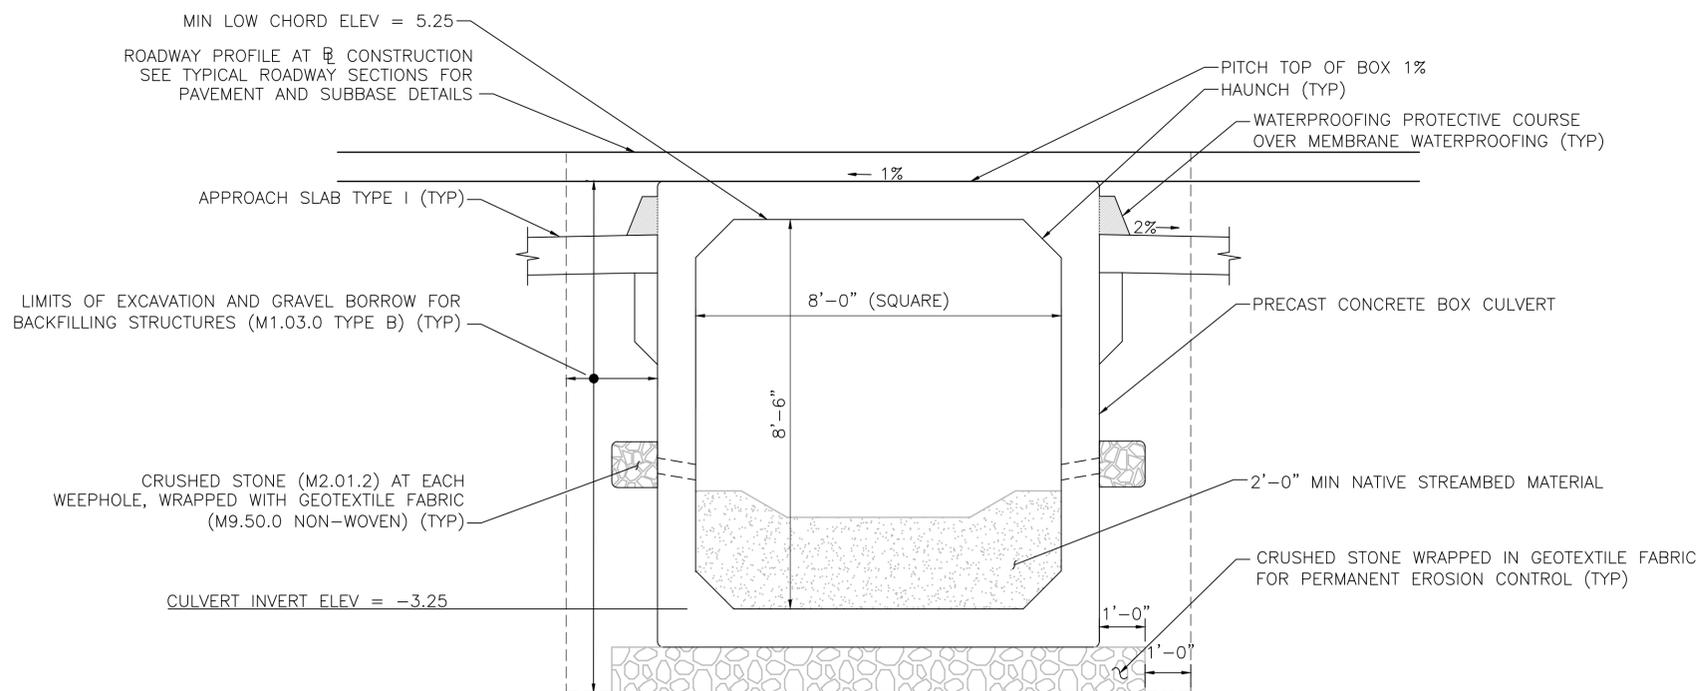

SQUARE CULVERT 2 SECTION AT CONSTRUCTION (LOOKING SOUTH)

SCALE: 1/2" = 1'-0"

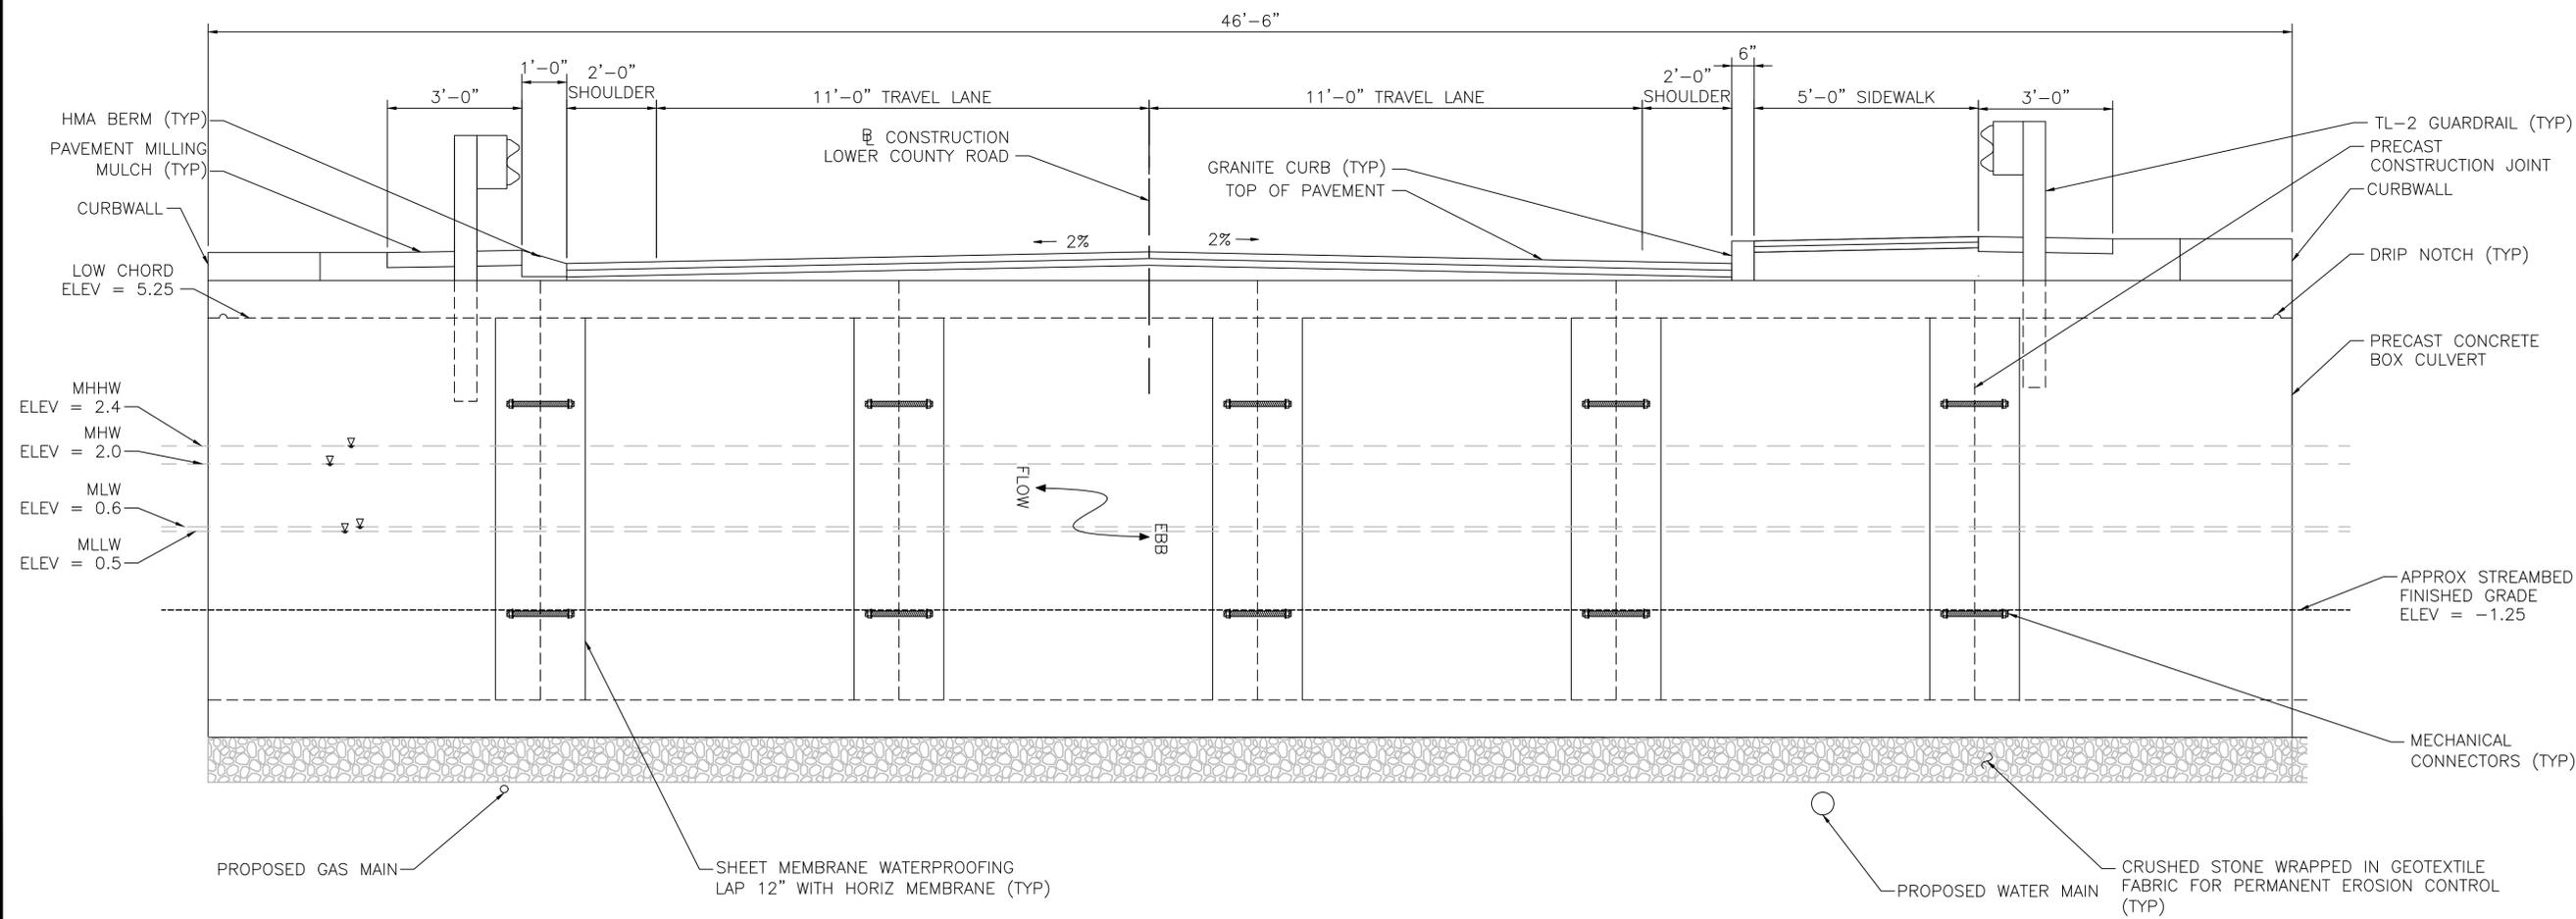

CULVERT 2 TRANSVERSE SQUARE SECTION

SCALE: 1/2" = 1'-0"

30% DESIGN

THIS DOCUMENT IS RELEASED TEMPORARILY FOR PROGRESS REVIEW ONLY. IT IS NOT INTENDED FOR BIDDING OR CONSTRUCTION PURPOSES.

Lower County Road over Weir Creek Proposed Culverts
Association to Preserve Cape Cod
Dennis, Massachusetts

MARK	DATE	DESCRIPTION
PROJECT NO:	A5102-001	
DATE:	MAY 2024	
FILE:	A5102-001_63_CULVERT SECTION.dwg	
DRAWN BY:	JHM, MMB	
DESIGNED/CHECKED BY:	DRF, EAO	
APPROVED BY:	FJH	

CULVERT 2 SECTIONS

SCALE: AS SHOWN

SHEET 10 OF 10

Last Saved: 4/19/2024 11:25:41pm By: JHB
 Project: 04-11-2024 - Weir Creek Tidal Restoration Drawings/AutoCAD/Sheet/AS102-001_63_CULVERT_SECTION.dwg
 Tighe & Bond Association to Preserve Cape Cod